
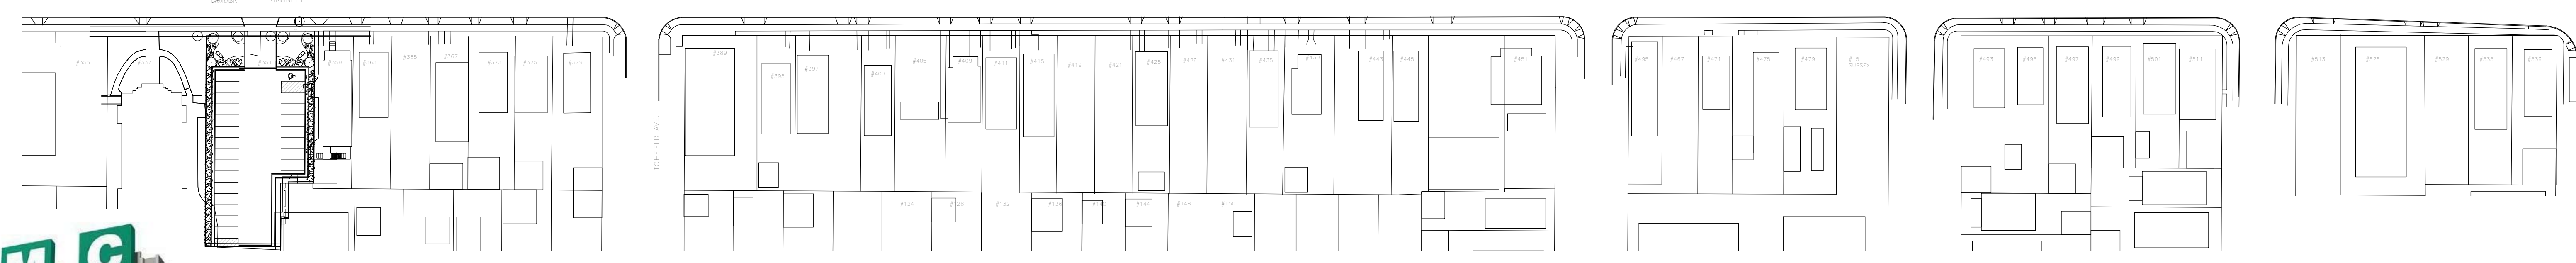


Appendix C - REVISED

Parking Lot	Number of Parking Spaces	Number of Lanes	Currently Has Gate(s)	Current Gate Will Need To Be Removed	New Gate Mechanism Will Be Added	Counter/Display Board Indicating Current # of Available Parking Spots Needed
A	342	3	Yes	Yes	Yes	Yes
B	268	3	Yes	Yes	Yes	Yes
C	443	5	Yes	Yes	Yes	Yes
D	62	2	Yes	Yes	Yes	Yes
E	226 *	2*	Yes	Yes	TBD	TBD
F	174 *	2*	Yes	Yes	TBD	TBD
G	342	4	Yes	Yes	No	Yes
H1	40	2	No	N/A	No	Yes
H2	89	2	Yes	Yes	No	Yes
H3	44	2	No	N/A	No	Yes
I (parking ramp)	372	2	Yes	Yes	Yes	Yes
J	151	2	No	N/A	No	Yes
K1	137	2	Yes	Yes	No	Yes
K2	72	2	Yes	Yes	No	Yes
K3	91	2	Yes	Yes	No	Yes
L	62	2	No	DNA	No	Yes
* indicates that the number is subject to change after construction projects are complete						

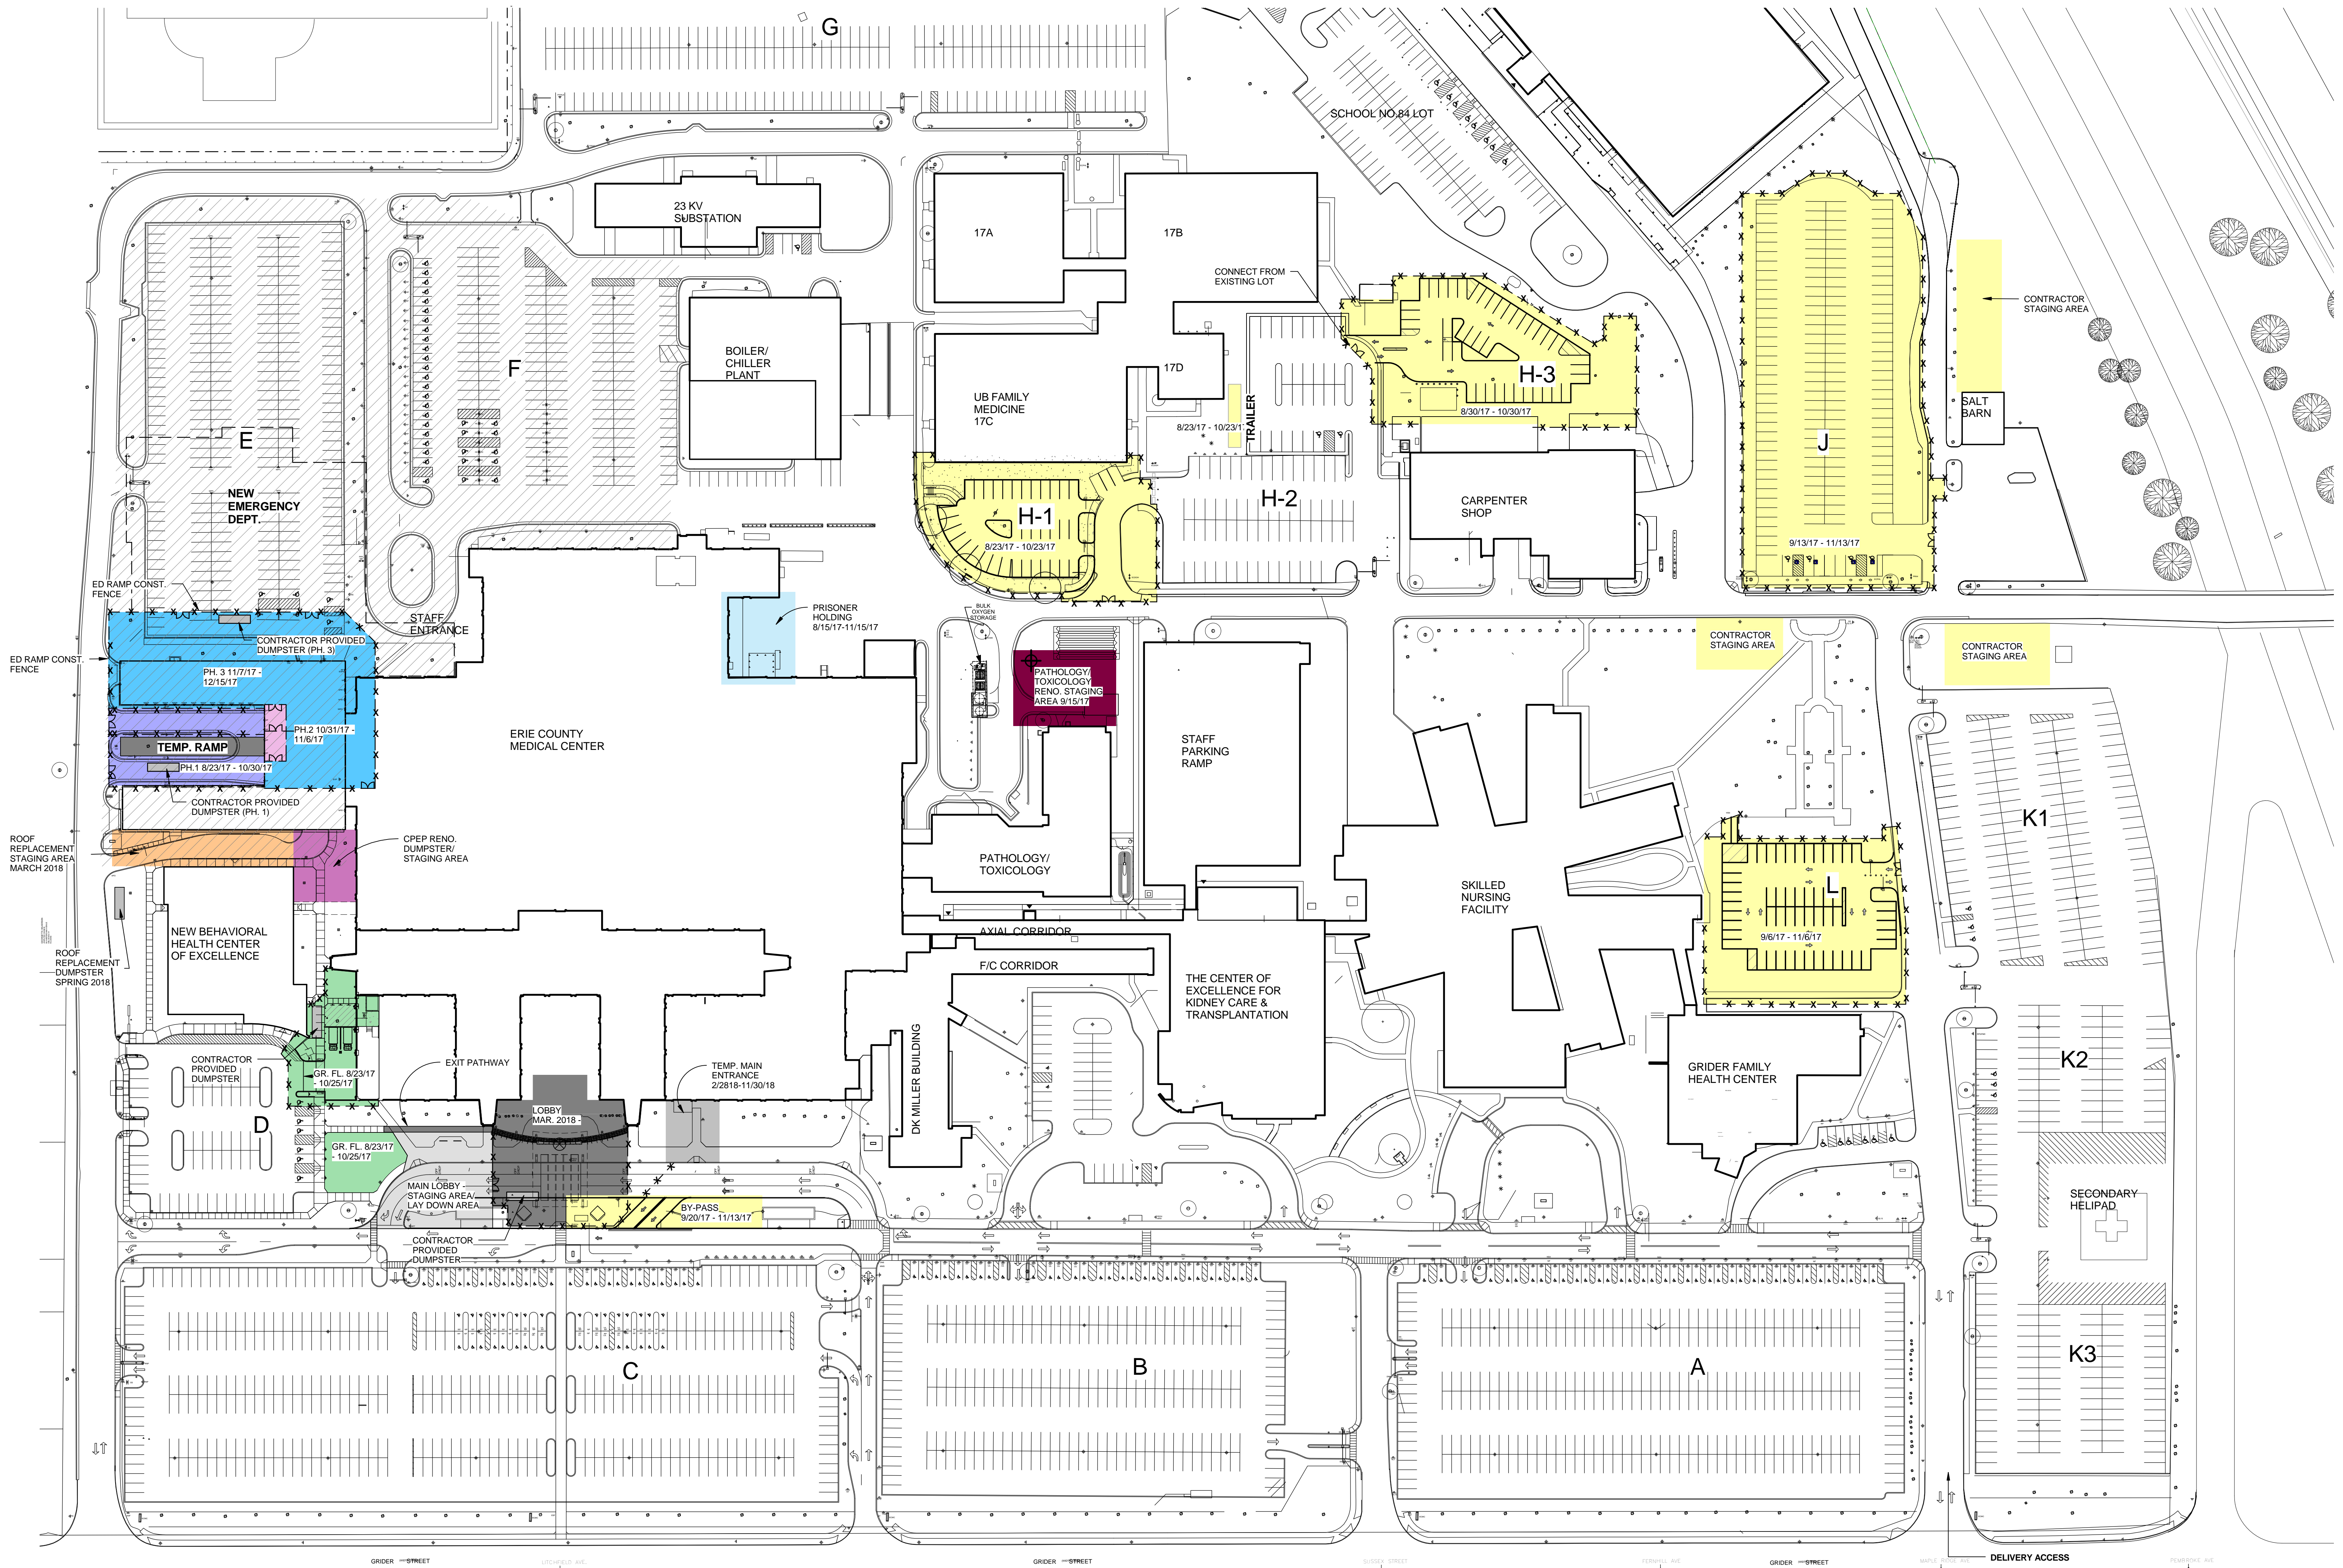

2016060.00

08/21/2017

SITE LOGISTICS PLAN



Kideney Architects, P.C.
 ARCHITECTS | PLANNERS | INTERIORS | LANDSCAPE DESIGN
 143 Genesee Street | Buffalo, New York 14203 | 716.249.3837 | kideney.com